
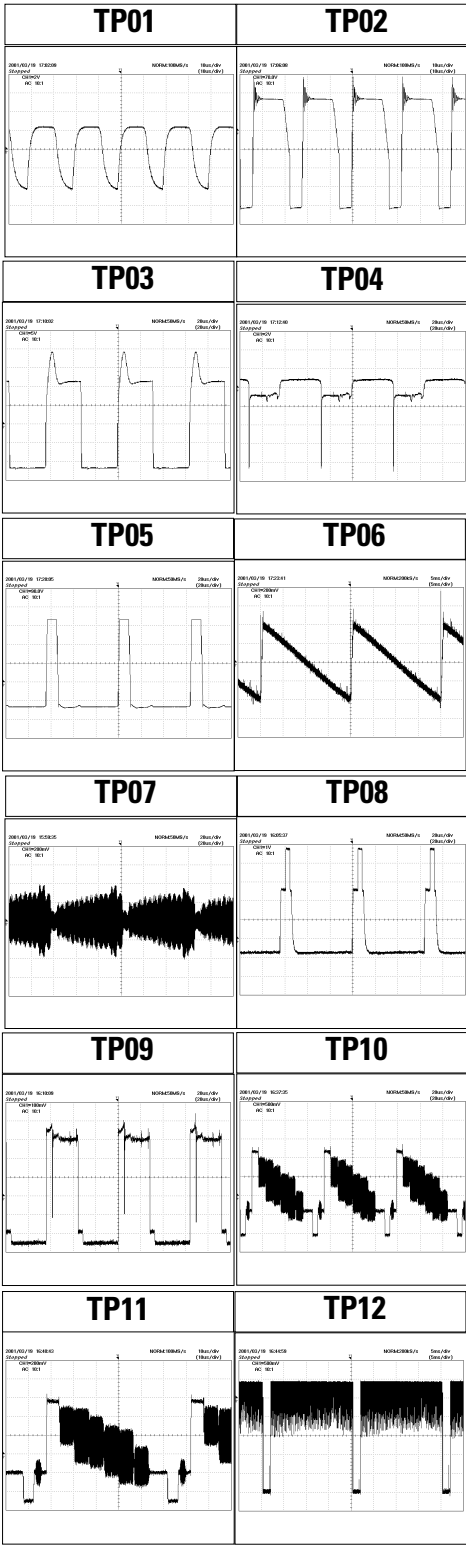



10. Schematic Diagrams

10-1 MAIN (1/4)

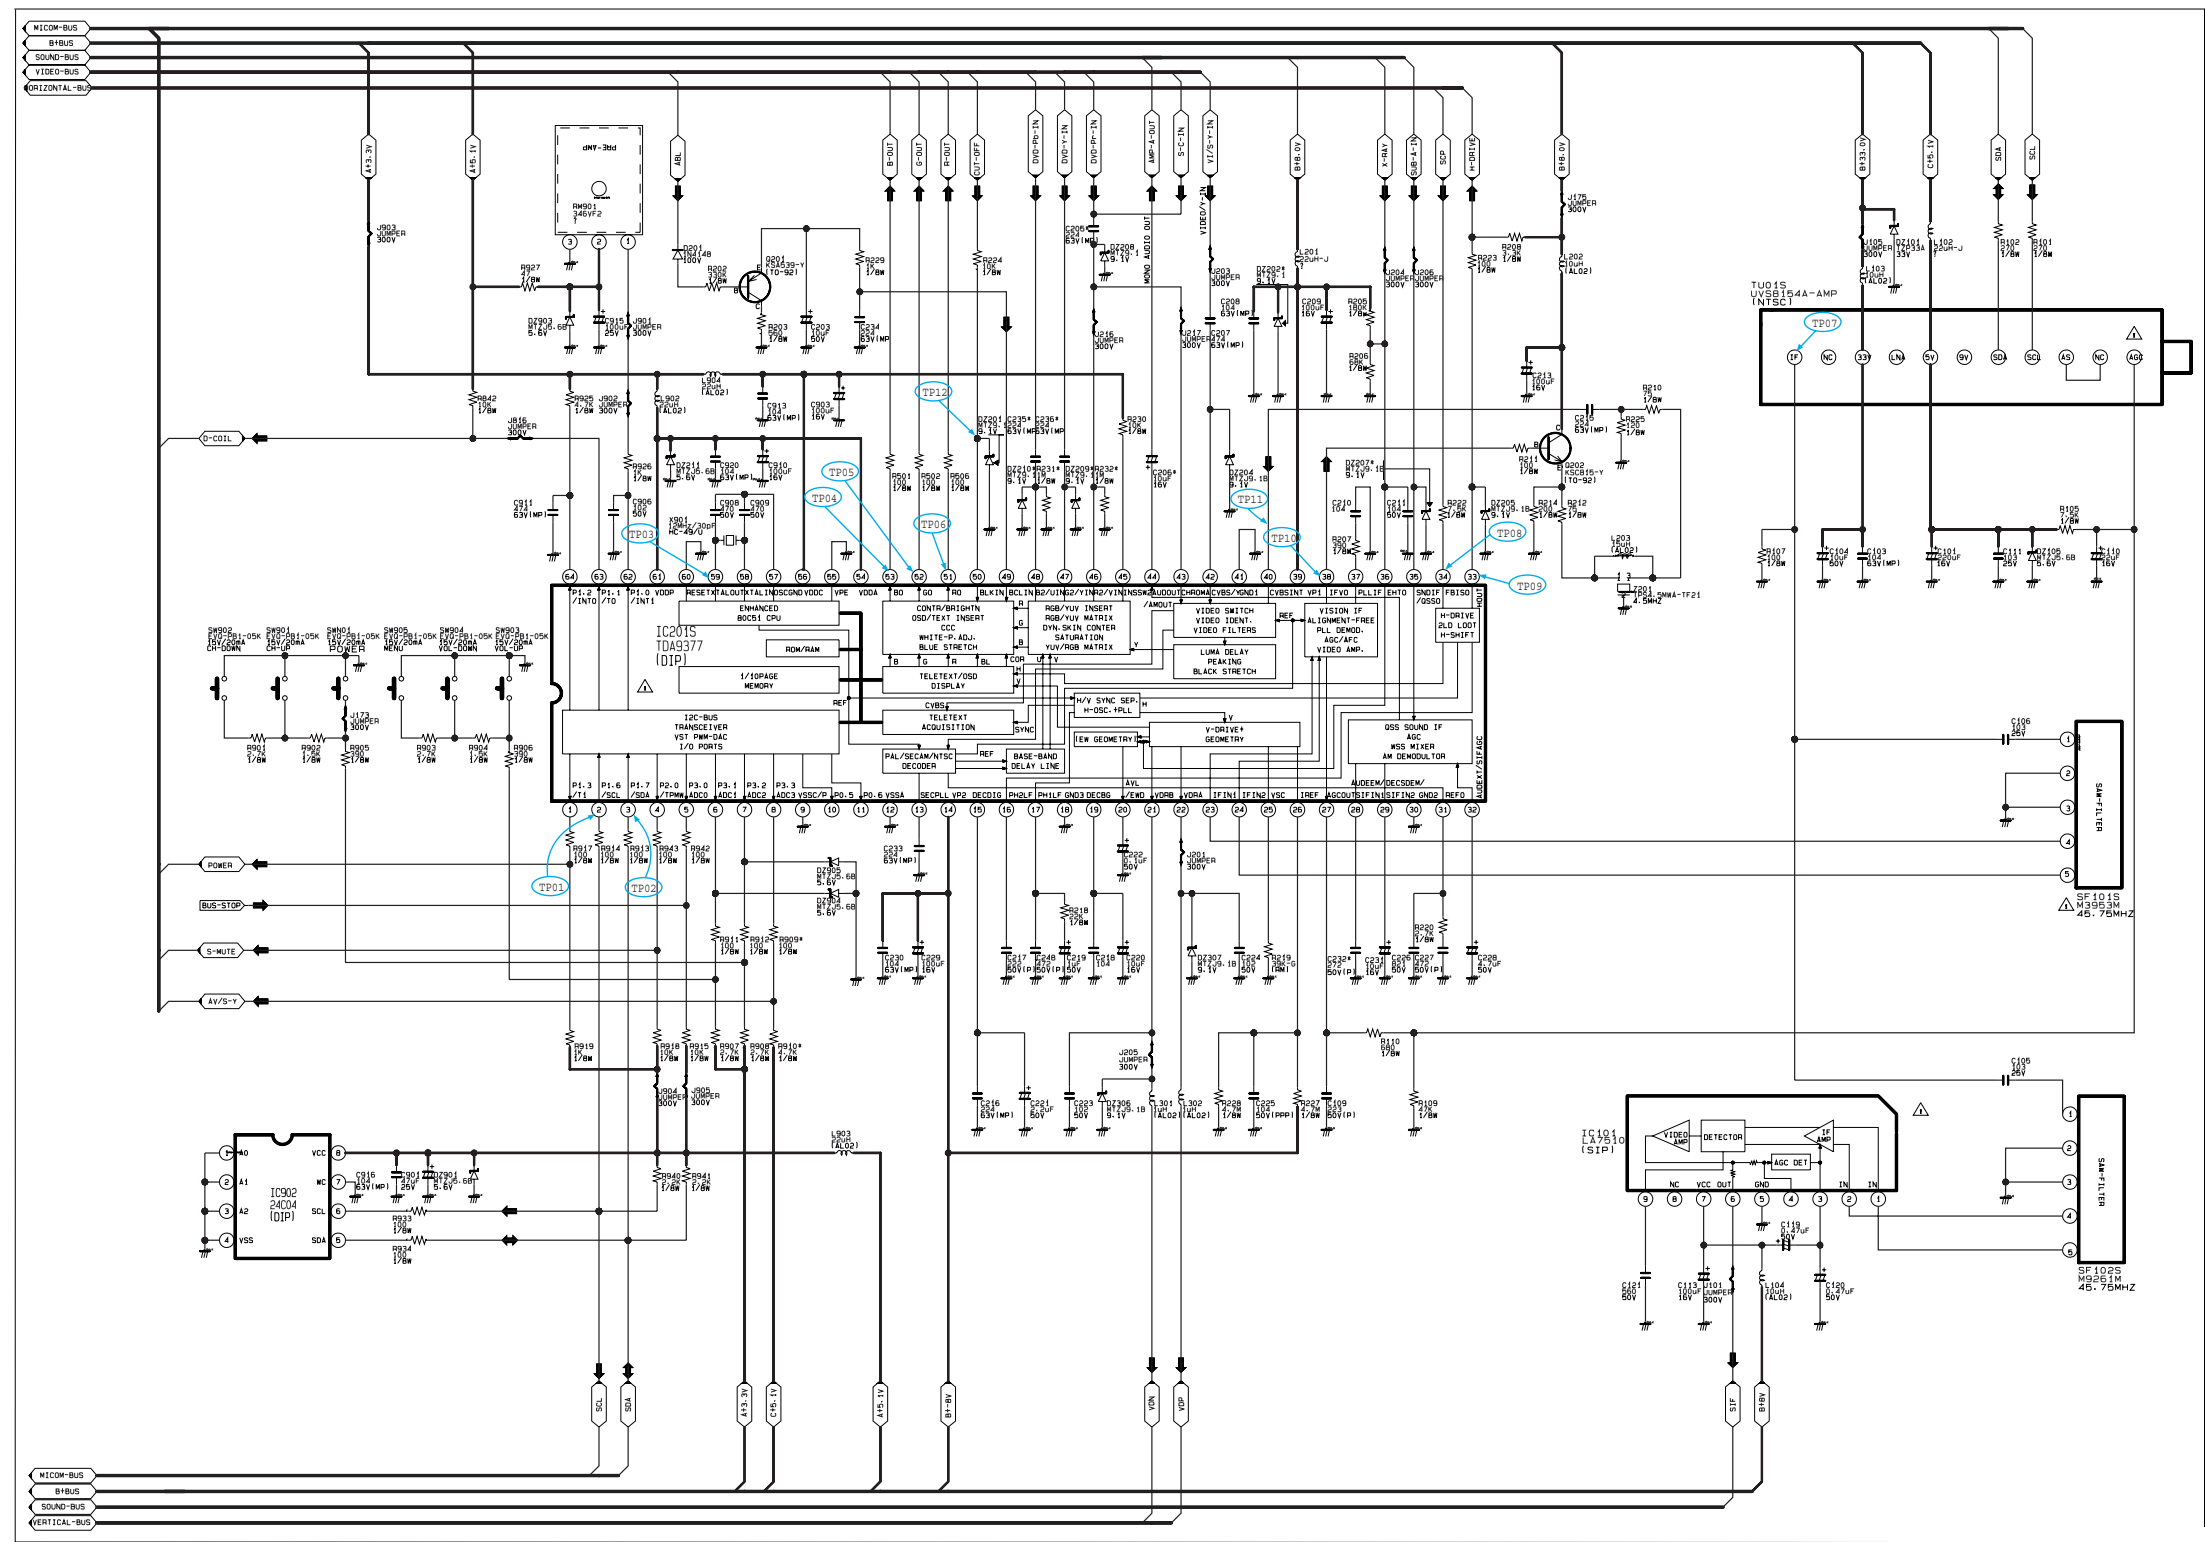


Power Line
Signal Line


10-2 MAIN (2/4)

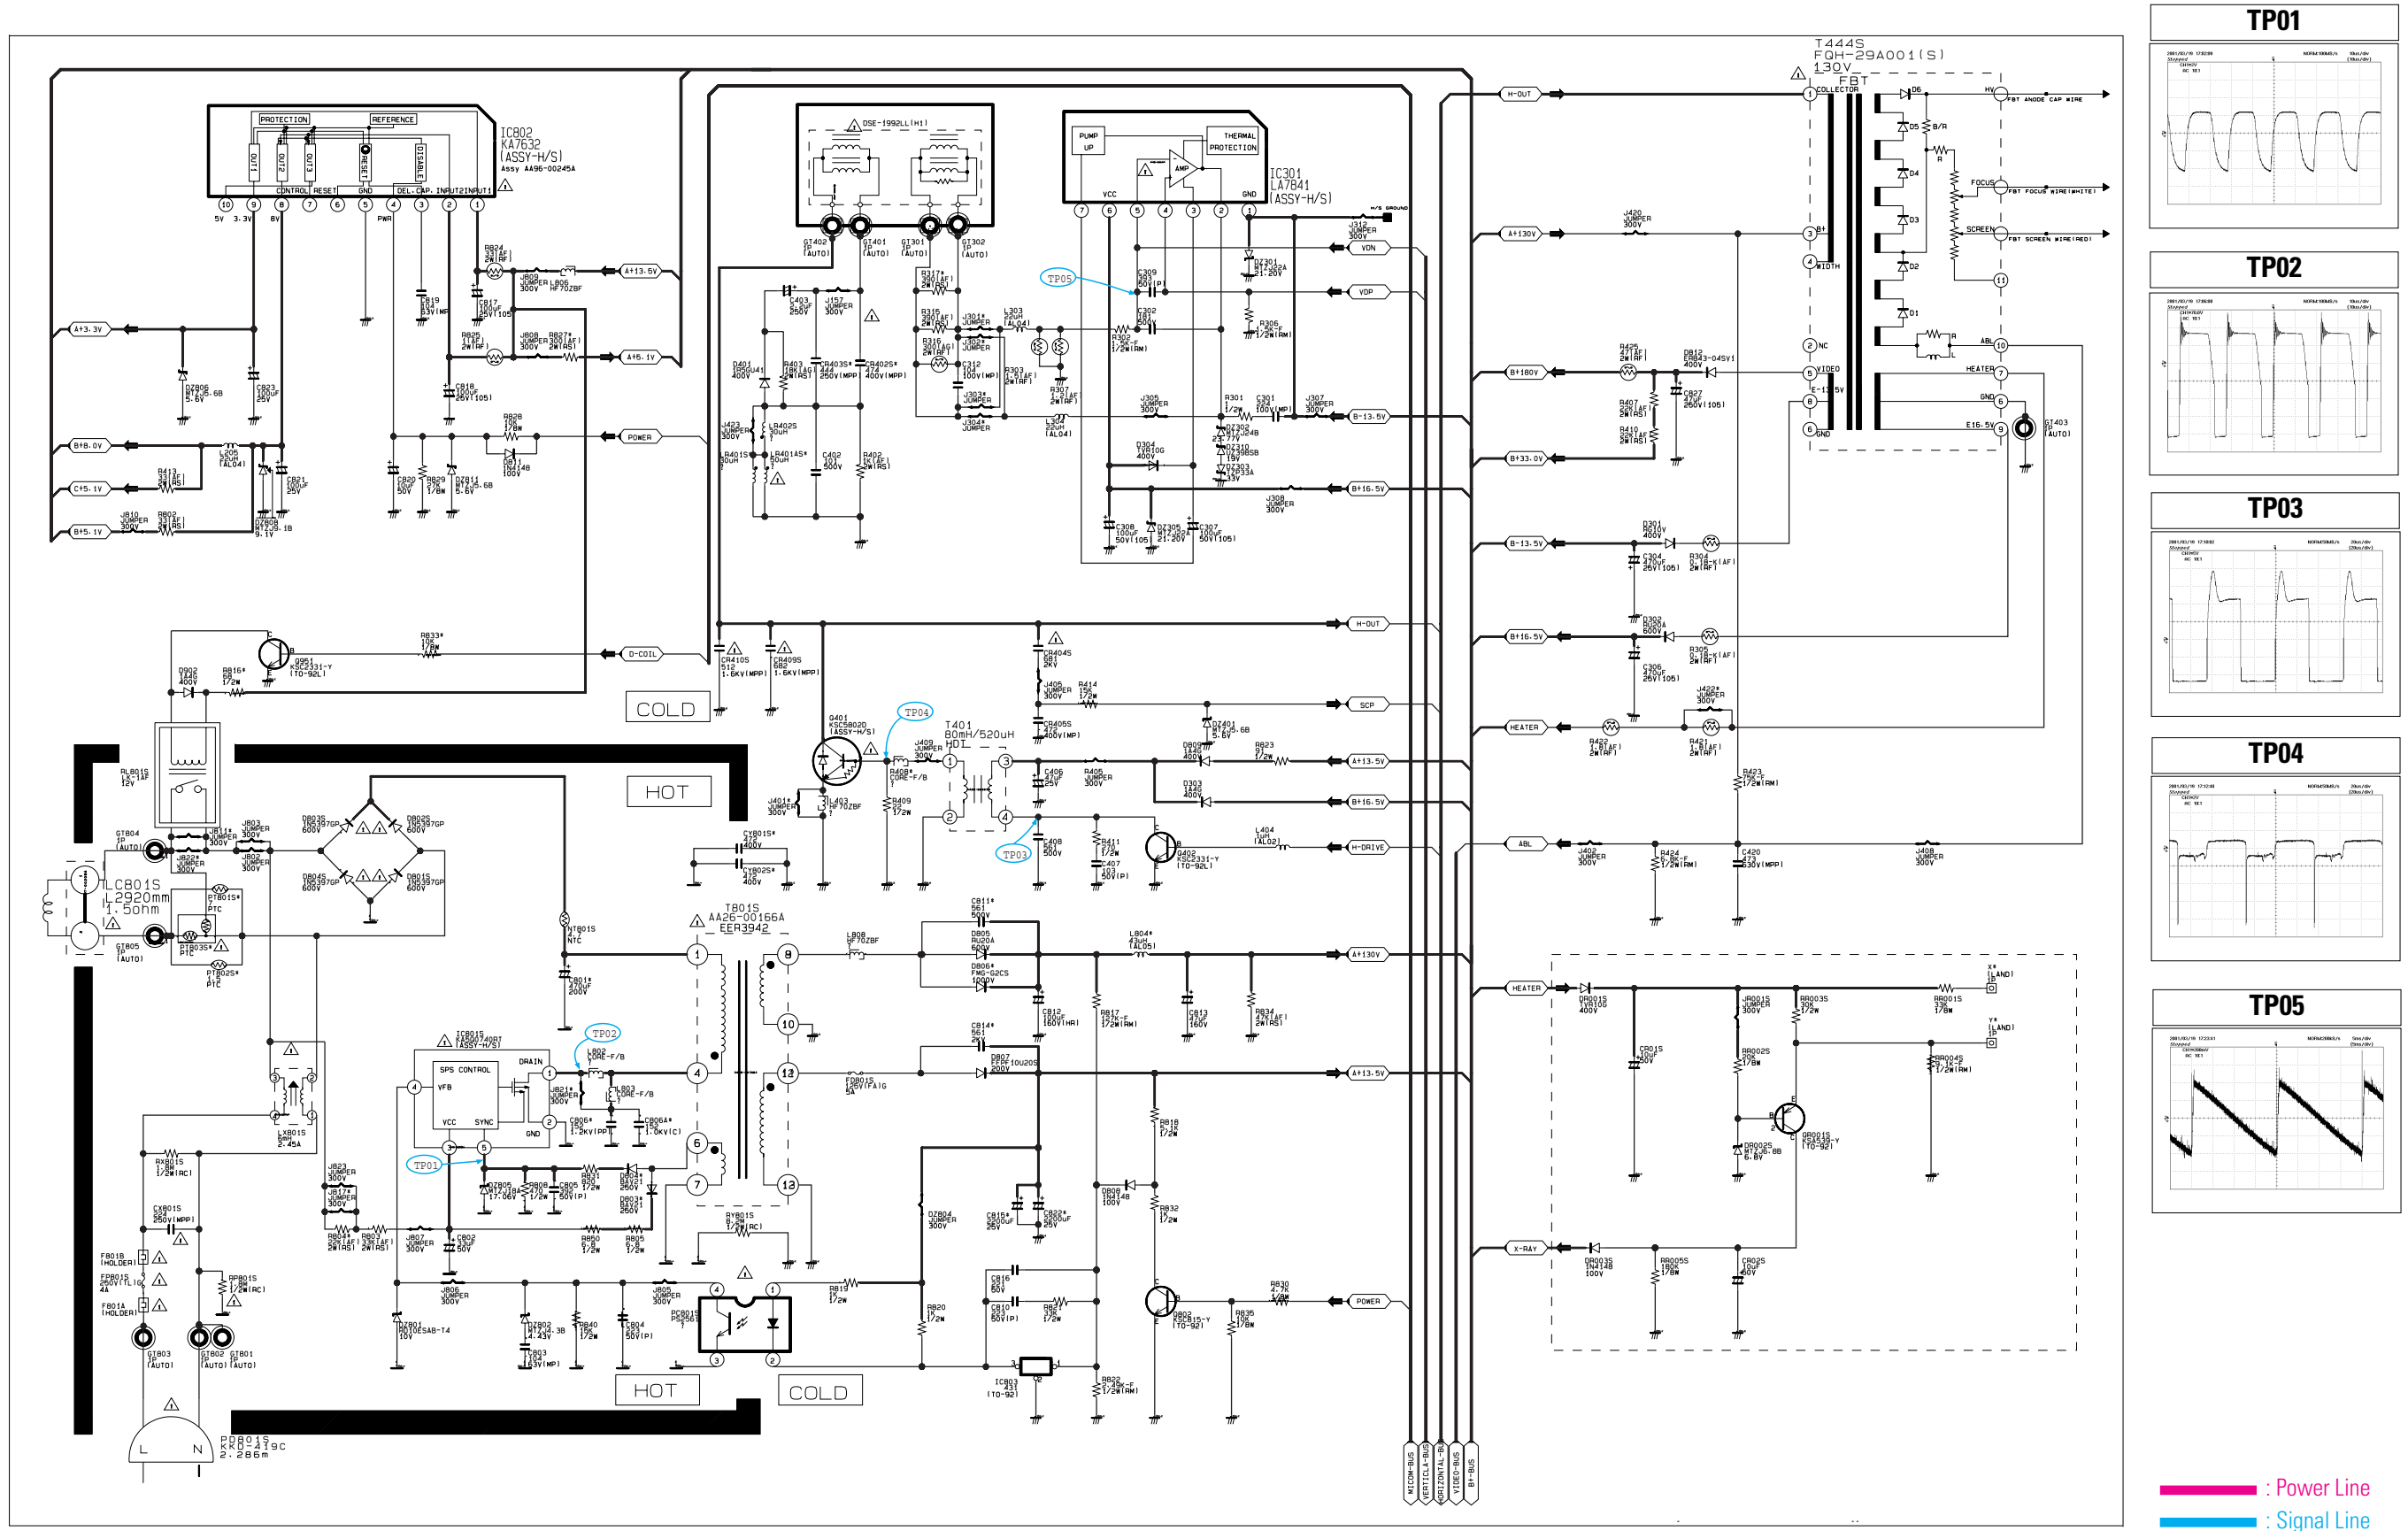


10-3 MAIN (3/4)

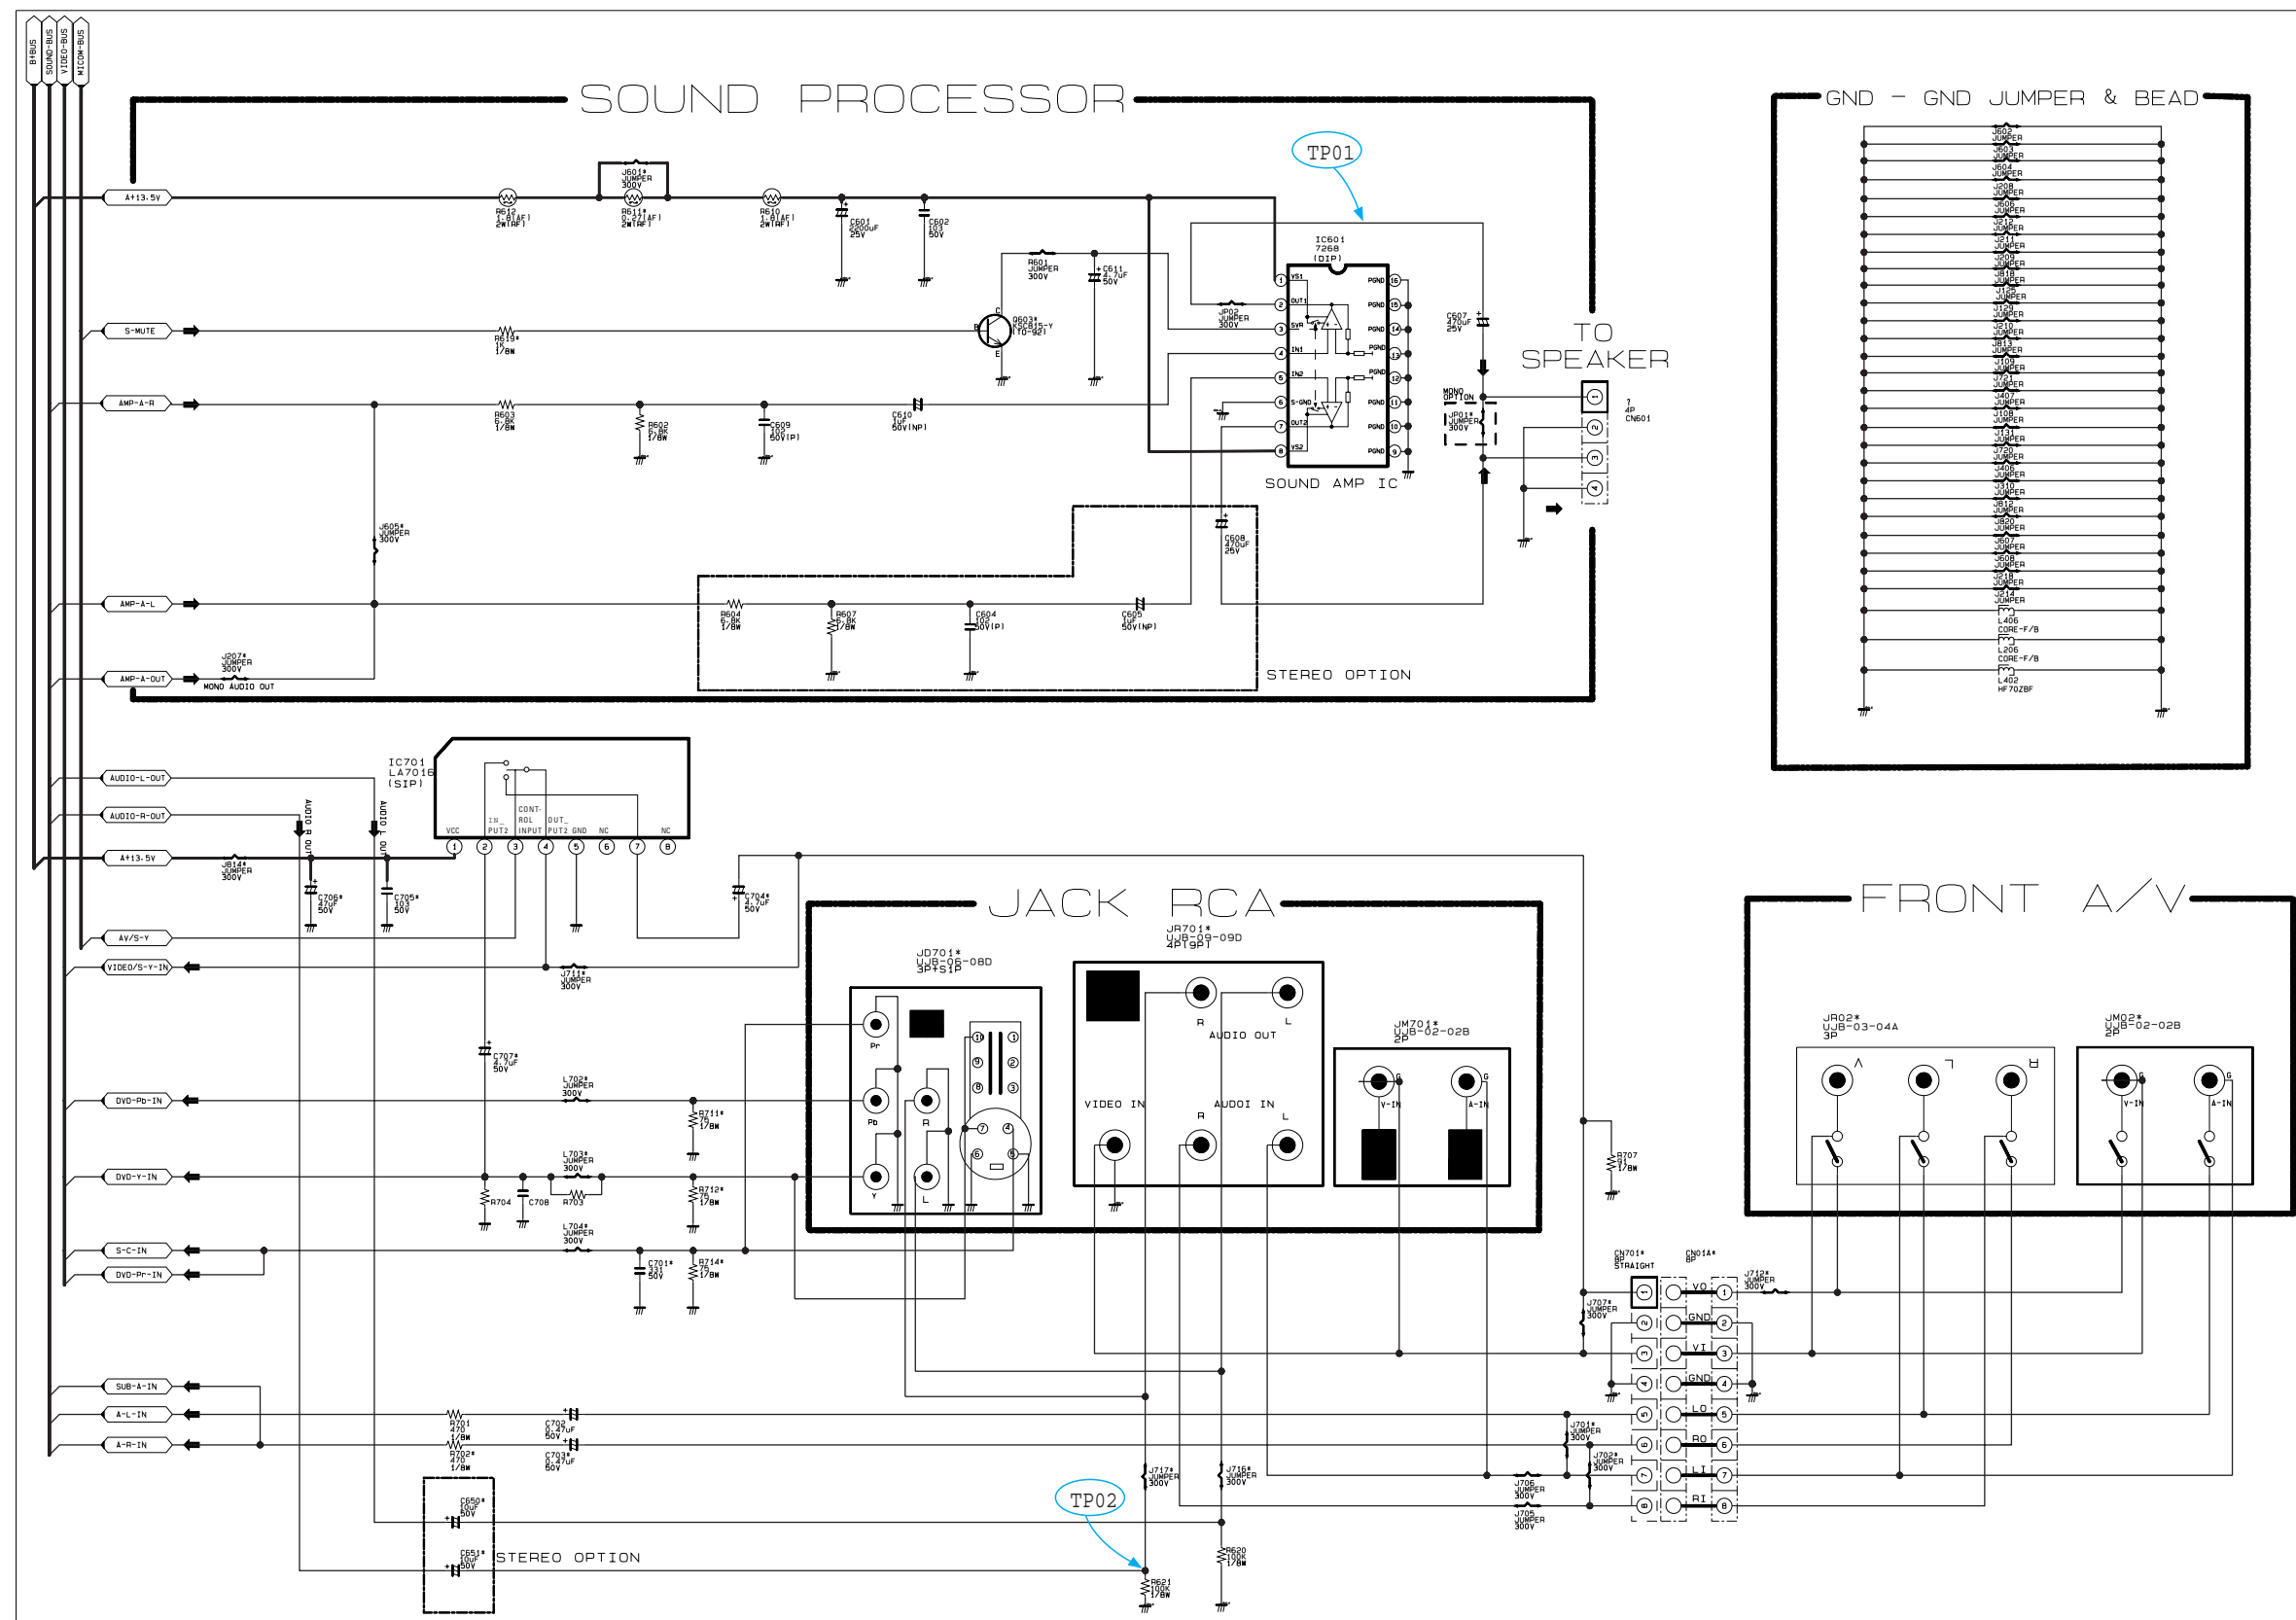

TP01

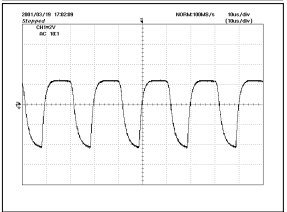

TP02

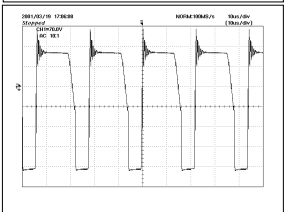

Power Line
Signal Line

10-4 MAIN (4/4)

